

DATED

22 JANUARY

2010

LEEDS CITY COUNCIL
(SPEED LIMIT) (NO.3)
ORDER 2008

ALLERTON BYWATER MILLENNIUM COMMUNITY

20 MPH ZONE

Nicolé Jackson
Assistant Chief Executive (Corporate Governance)
Civic Hall
LEEDS LS1 1UR

A76/JL/871214

**LEEDS CITY COUNCIL
(SPEED LIMIT) (NO.3)
ORDER 2008**

ALLERTON BYWATER MILLENNIUM COMMUNITY

20 MPH ZONE


Leeds City Council in exercise of the powers contained in Sections 82(2), 83(2) and 84(1) and (2) of the Road Traffic Regulation Act 1984 (hereinafter referred to as "the 1984 Act") and of all other powers so enabling and after consultation with the Chief Officer of Police in accordance with Part III of Schedule 9 to the 1984 Act and with the persons and organisations specified in the Local Authorities' Traffic Orders (Procedure) (England and Wales) Regulations 1996 hereby makes the following Order:-

1. This Order is made on the 22 day of January 2008 and shall come into force on the 25 day of January 2010 and may be cited as the "Leeds City Council (Speed Limit) (No.3) Order 2008"
2. No person shall drive any motor vehicle at a speed exceeding 20 miles per hour in the lengths of road specified in the Schedule to this Order.

**THE COMMON SEAL of
LEEDS CITY COUNCIL** was
hereunto affixed in the presence of:-

J Jackson

Assistant Chief Executive (Corporate Governance)

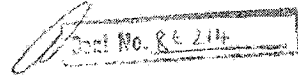

**LEEDS CITY COUNCIL
(SPEED LIMIT) (NO.3)
ORDER 2008**


ALLERTON BYWATER MILLENNIUM COMMUNITY

20 MPH ZONE

Lengths of road in Allerton Bywater in the Metropolitan District of Leeds

ITEM NUMBER	COLUMN 1 NAME OF ROAD	COLUMN 2 LENGTH OF ROAD
1.	Beeston Way Allerton Bywater	The whole
2.	Flockton Road Allerton Bywater	The whole
3.	Haigh Moor Way Allerton Bywater	The whole
4.	Letchmine Road Allerton Bywater	The whole
5.	Middleton Little Road Allerton Bywater	The whole
6.	Silkstone Square Allerton Bywater	The whole

LEEDS CITY COUNCIL (TRAFFIC REGULATION)(SPEED LIMIT)(NO.03) ORDER 2008
 ALLERTON BYWATER MILLENIUM COMMUNITY (20MPH ZONE)

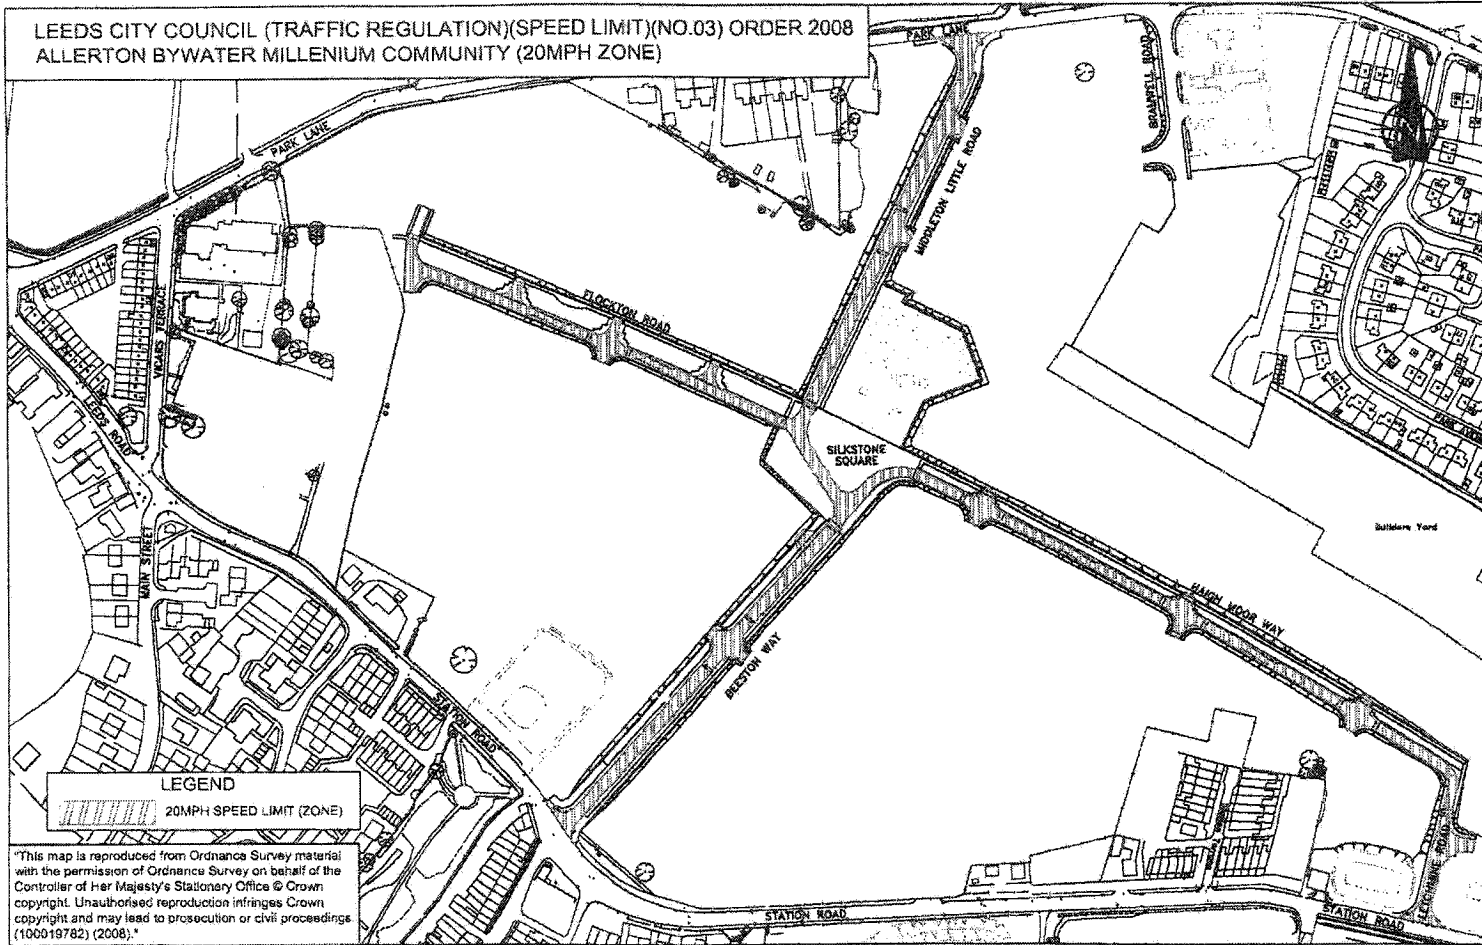

"This map is reproduced from Ordnance Survey material with the permission of Ordnance Survey on behalf of the Controller of Her Majesty's Stationery Office © Crown copyright. Unauthorised reproduction infringes Crown copyright and may lead to prosecution or civil proceedings (100019782) (2008)."

		PROJECT :- Leeds City Council (SL)(No.03) Order 2008		DRAWN H/C	ORIGINAL DRAWING SIZE 297 x 421 (A3)	SCALE:- 1:2000
		DRG. TITLE :- 20mph Zone TRC Location Plan		CHECKED P/S	CONTRACT DRAWING No 760488/TFR,(TR)(SL)	DATE:- Feb 08 DRAWING No :- 053-08A
A	TRC extended to Laidholm Road	FIG 12/2008	REV.	APPROVED/AUTHORISED P/S 8.03.2008	CONTRACT NUMBER	© Attached Performance Ltd Ltd



