

DATED

22 JANUARY

2010

LEEDS CITY COUNCIL
(TRAFFIC REGULATION) (WAITING RESTRICTIONS)
(NO.W39) ORDER
2007

OXFORD ROAD
GUISELEY

NO WAITING AT ANY TIME/
NO WAITING 8AM TO 7PM
(MONDAY TO SATURDAY INCLUSIVE)
AND
NO STOPPING ON SCHOOL ENTRANCE MARKINGS
8.00 AM TO 9.00 AND 3.00 PM TO 4.00 PM
(MONDAY TO FRIDAY INCLUSIVE)

Nicolé Jackson
Assistant Chief Executive (Corporate Governance)
Civic Hall
LEEDS LS1 1UR
A76/JAK/868585

**LEEDS CITY COUNCIL
(TRAFFIC REGULATION) (WAITING RESTRICTIONS)
(NO.W39) ORDER
2007**

**OXFORD ROAD
GUISELEY**

Leeds City Council in exercise of the powers contained in Sections 1 and 2 and Part IV of Schedule 9 of the Road Traffic Regulation Act 1984 (hereinafter referred to as "the 1984 Act") and in pursuance of powers granted by the Secretary of State under Section 43 and Schedule 3 of the Road Traffic Act 1991 and of all other powers so enabling and after consultation with the Chief Officer of Police in accordance with Part III of Schedule 9 to the 1984 Act and with those persons and organisations specified in the Local Authorities' Traffic Orders (Procedure) (England and Wales) Regulations 1996 hereby makes the following Order:-

DEFINITIONS

1. For the purposes of this Order:-

"disabled persons badge"	has the same meaning as in Regulation 2 of the Disabled Persons (Badges for Motor Vehicles) (England) Regulations 2000
"parking disc"	means a valid disc issued by a local authority 125 millimetres square, coloured blue and capable of showing the quarter hour period during which a period of waiting began
"relevant position"	has the same meaning as given in Regulation 4 of the Local Authorities' Traffic Orders (Exemptions for Disabled Persons) (England) Regulations 2000
"universal service provider"	has the same meaning as in the Postal Services Act 2000

WAITING RESTRICTIONS

- 2 Save as provided in Articles 4, 5 and 6 of this Order no person shall except upon the direction or with the permission of a police constable in uniform or of a traffic warden cause or permit any vehicle to wait in the lengths of road specified in the First Schedule to this Order
 - 3 Save as provided in Articles 4, 5 and 6 of this Order no person shall except upon the direction or with the permission of a police constable in uniform or of a traffic warden cause or permit any vehicle to wait between 8.00 am and 7.00 pm on Monday to Saturday inclusive in the lengths of road specified in the Second Schedule to this Order
 - 4 Nothing in Articles 2 or 3 of this Order shall prohibit any person from causing or permitting any vehicle to wait in the lengths of road specified therein so long as may be necessary:-
 - 4.1 to enable a person to board or alight from the vehicle
 - 4.2 to enable a vehicle if it cannot be conveniently used for such purpose in any other road to be used in connection with any wedding funeral building operation or demolition the removal of any obstruction in the length of road so specified or the laying erection alteration or repair in or near the said length of road of any main pipe or apparatus for the supply of gas water or electricity or of any telecommunications apparatus as defined in section 4(3) of the Telecommunications Act 1984
 - 4.3 to enable a vehicle to wait in the said length of road if it is a vehicle bearing a livery which is used by a universal service provider engaged in the collection and/or delivery of letters in accordance with statutory duties for the provision of services for the conveyance of letters
-

- 4.4 to enable a vehicle to be used in the said length of road for police ambulance fire brigade local authority sewerage or water undertakers purposes when used in pursuance of statutory powers or duties.
- 4.5 if a vehicle is waiting owing to the driver being prevented from proceeding by circumstances beyond his control or for such waiting as is necessary to prevent an accident
- 4.6 for the purpose of loading or unloading the vehicle while it is in actual use in connection with the delivery or removal of furniture to or from any premises fronting on to the said length of road **PROVIDED THAT** notice is given 24 hours in advance to the police and their consent obtained
5. Nothing in Articles 2 or 3 of this Order shall prohibit any person from causing or permitting any vehicle to wait in the lengths of road specified therein for so long as may be necessary to deliver to or collect from or load or unload goods at any premises fronting onto the said lengths of road **PROVIDED THAT** no vehicle so engaged shall wait for longer than 30 minutes outside the same premises without the permission of a police constable in uniform or a traffic warden and provided always that a police constable in uniform or a traffic warden may at any time require the driver of the vehicle to move it if it is reasonably necessary for the purpose of preventing obstruction
6. Nothing in Articles 2 or 3 of this Order shall render it unlawful to cause or permit any vehicle to wait for a period not exceeding 3 hours (not being a period separated by an interval of less than 1 hour from a previous period of waiting by the same vehicle in the same road or a part of the same road on the same day) in the length of road specified therein if the vehicle displays in the relevant position a disabled persons badge and a parking disc issued by any local authority in accordance with the provisions of the Disabled Persons (Badges for Motor Vehicles) (England)
-

Regulations 2000 or a badge having effect under those Regulations as if it were a disabled persons badge and the driver or other persons in charge of the vehicle marks on the said parking disc the time at which the period of waiting began

NO STOPPING ON SCHOOL ENTRANCE MARKINGS

7. No person shall except upon the direction or with the permission of a police constable in uniform or of a traffic warden cause or permit any vehicle to stop wait or otherwise leave the vehicle in a stationary manner between 8.00 am to 9.00 am and 3.00 pm to 4.00 pm Monday to Friday inclusive in the length of road specified in the Third Schedule to this Order

AMENDMENT/REVOCATION OF EXISTING ORDER


8. The Orders specified in Column 1 of the Fourth Schedule to this Order is hereby amended/revoked to the extent specified in Column 2 of the said Fourth Schedule


GENERAL

9. The restrictions imposed by this Order shall be in addition to and not in derogation of any restrictions or requirements imposed by any Regulations made or having effect as if made under the 1984 Act or by or under any other enactment
 10. For the avoidance of doubt, any reference in this Order to a length of road shall be deemed to be a reference to more than one length of road where the context requires it
-

11. This Order is made on the 22 day of January 2010 and shall come into operation on the 25 day of January 2010 and may be cited as the "Leeds City Council (Traffic Regulation) (Waiting Restrictions) (No.W39) Order 2007"

THE COMMON SEAL of
LEEDS CITY COUNCIL was
hereunto affixed in the presence of:-

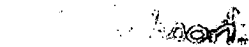

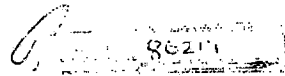

**LEEDS CITY COUNCIL
(TRAFFIC REGULATION)(WAITING RESTRICTIONS)
(NO.W 39) ORDER
2007**

**OXFORD ROAD
GUISELEY**

FIRST SCHEDULE

NO WAITING AT ANY TIME

Lengths of road in Guiseley in the Metropolitan District of Leeds

COLUMN 1 NAME OF ROAD	COLUMN 2 LENGTH OF ROAD
1. Oxford Road Guiseley	SOUTH-EAST SIDE – From a point 9.5 metres north-east of the projected north-eastern kerblines of Ashtofts Mount in a south-westerly then southerly direction to its junction with Otley Road.
2. Oxford Road Guiseley	NORTH-WEST SIDE – From its junction with Netherfield Road in a south-westerly then southerly direction to its junction with Otley Road.
3. Oxford Road Guiseley	NORTH-WEST SIDE – From a point 1.5 metres south-west of the projected south-western kerblines of Oxford Avenue in a north-easterly direction for a distance of 16.5 metres.
4. Oxford Avenue Guiseley	SOUTH-WEST SIDE – From a point 69.5 metres north-west of the projected north-western kerblines of Oxford Road in a south-easterly direction to its junction with Oxford Road.
5. Oxford Avenue Guiseley	NORTH-EAST SIDE – From a point 19 metres north-west of the projected north-western kerblines of Oxford Road in a south-easterly direction to its junction with Oxford Road.
6. Ashtofts Mount Guiseley	SOUTH-WEST SIDE – From a point 9.5 metres north-west of the projected north-western kerblines of Oxford Road in a south-easterly direction to its junction with Oxford Road.
7. Ashtofts Mount Guiseley	NORTH-EAST SIDE – From a point 51.5 metres north-west of the projected north-western kerblines of Oxford Road in a south-easterly direction to its junction with Oxford Road.

THIRD SCHEDULE

**NO STOPPING ON SCHOOL ENTRANCE MARKINGS
8AM – 9AM AND 3PM – 4PM
MONDAY TO FRIDAY INCLUSIVE**

Lengths of road in Guiseley in the Metropolitan District of Leeds

**COLUMN 1
NAME OF ROAD**

**COLUMN 2
LENGTH OF ROAD**

1. Ashtofts Mount
Guiseley

NORTH-EAST SIDE – From a point 51.5 metres north-west of the projected north-western kerblines of Oxford Road in a north-westerly direction for a distance of 50.5 metres.

FOURTH SCHEDULE

AMENDMENT/REVOCAION OF EXISTING ORDERS

**COLUMN 1
NAME OF ORDER**


**COLUMN 2
EXTENT OF REVOCATION/AMENDMENT**

The Urban District of Aireborough
(Oxford Road and Otley Road
(A65) Guiseley) (No Waiting)
(Order No 3) 1961

The whole Order is hereby revoked.

Leeds City Council
(Traffic Regulation) (No 10)
Order 1988

The Whole Order is hereby revoked

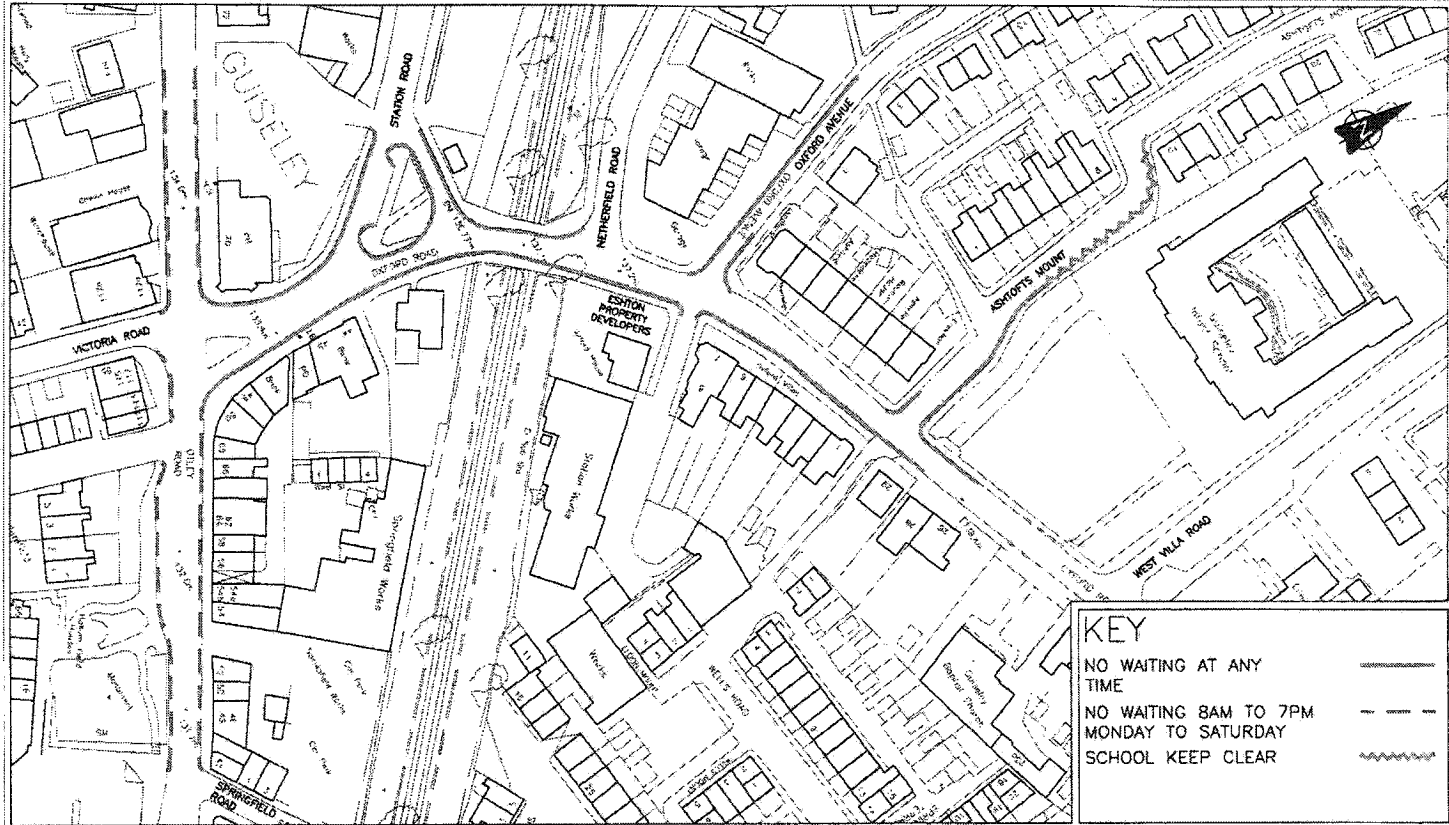

TRO / LCC / (TR) (WR) (No W39) ORDER 2007

**OXFORD ROAD - GUISELEY
 RESIDENTS PERMIT PARKING
 WAITING RESTRICTION DETAILS
 AND LOCATION PLAN**

DESIGNER	CHECKED	DATE	SCALE
DESIGNED BY		19/07	1:1000
ALIGNED BY		19/07	
CHECKED BY			



DRAWING NUMBER	TMW-15-1-1011-17
DATE	October 2007

