


GROUND FLOOR



BASEMENT

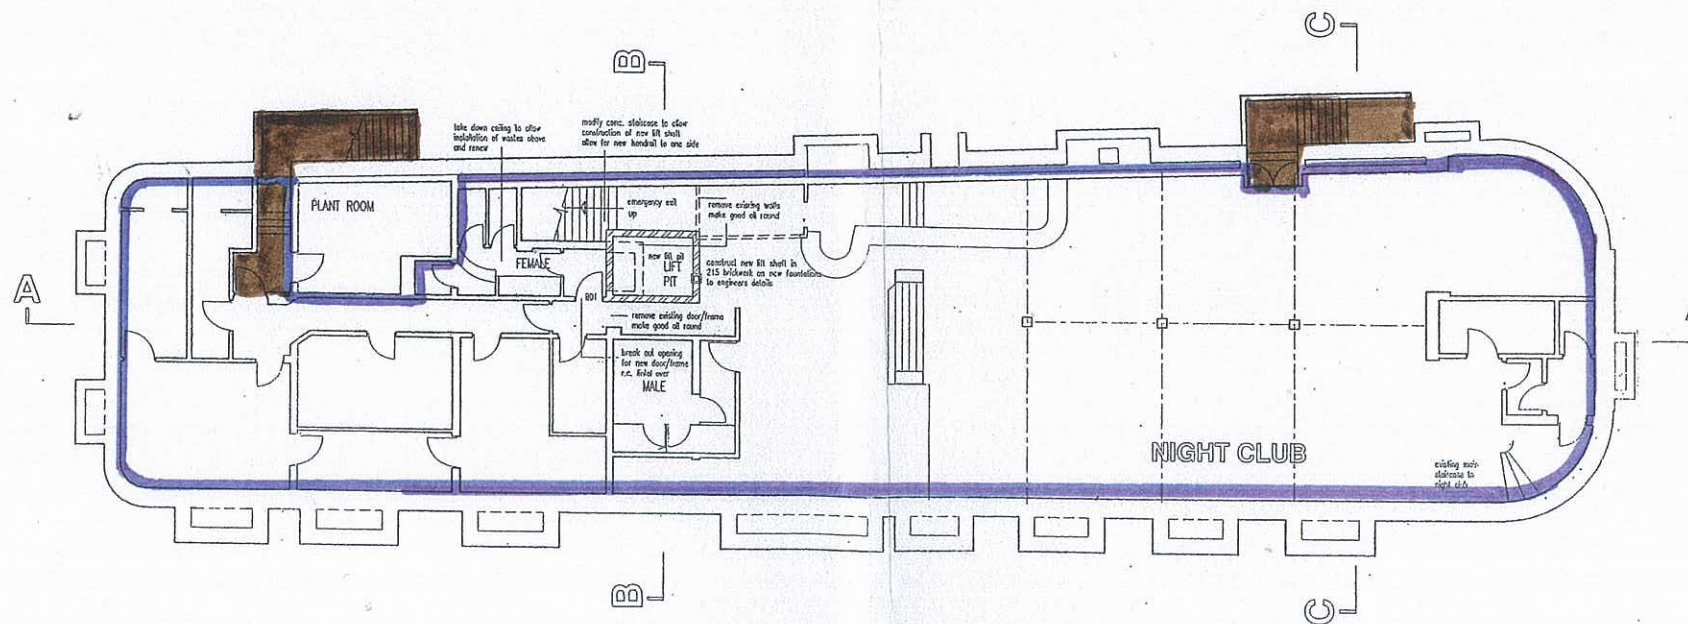

This map is based upon Ordnance Survey material with the permission of Ordnance Survey on behalf of the Controller of Her Majesty's Stationery. Unauthorised reproduction infringes Crown Copyright and may lead to prosecution or civil proceedings. Leeds City Council LA07621X 2005

39 - 43 NEW YORK STREET
LEEDS LS2

PREP BY Ida006
DATE 18/01/2006



OS No 3033
Scale N.T.S.

NEG No 9661/